


EXISTING FIRST FLOOR PLAN

GRAPHIC SCALE 0 1FT 3FT 6FT 10FT 15FT


NTS

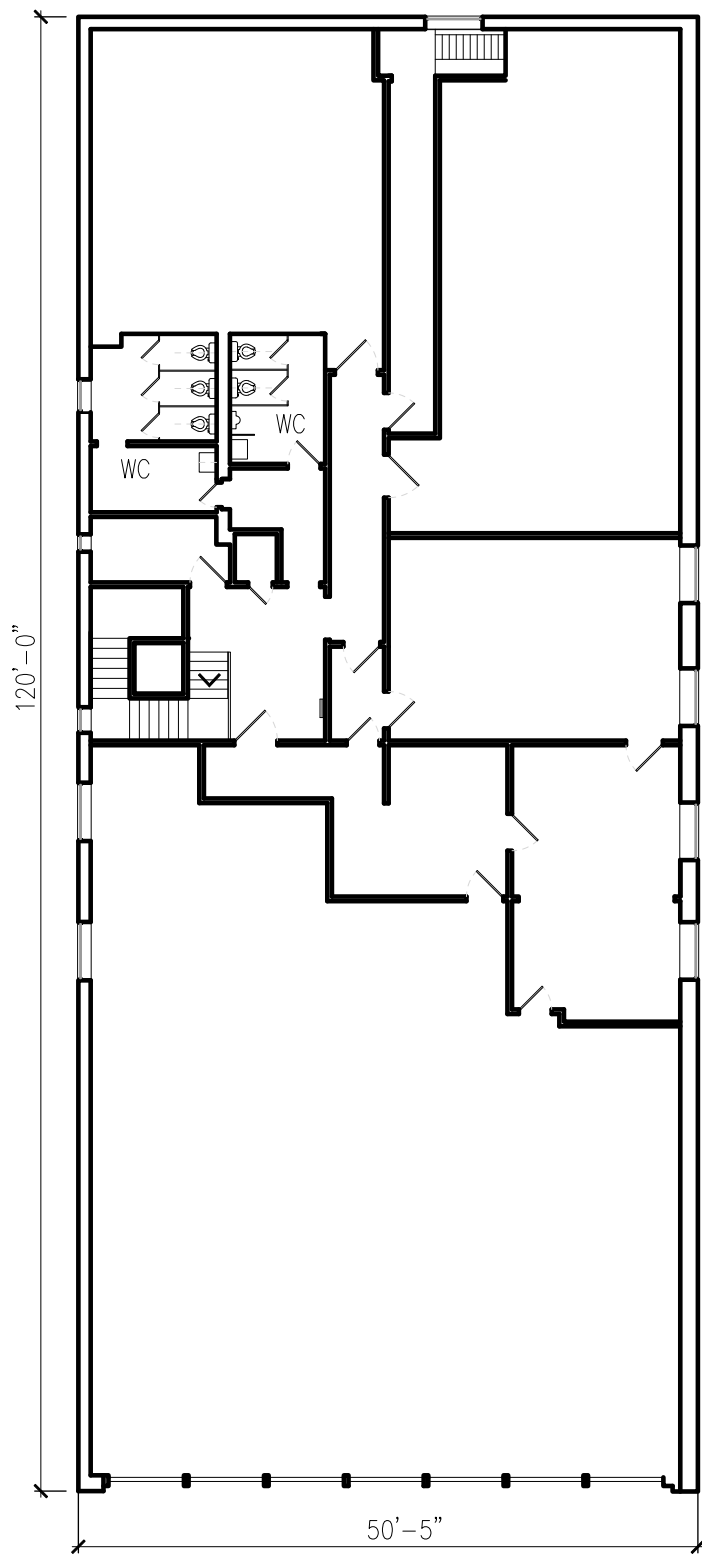

EXISTING SECOND FLOOR PLAN

GRAPHIC SCALE 0 1FT 3FT 6FT 10FT 15FT


NTS

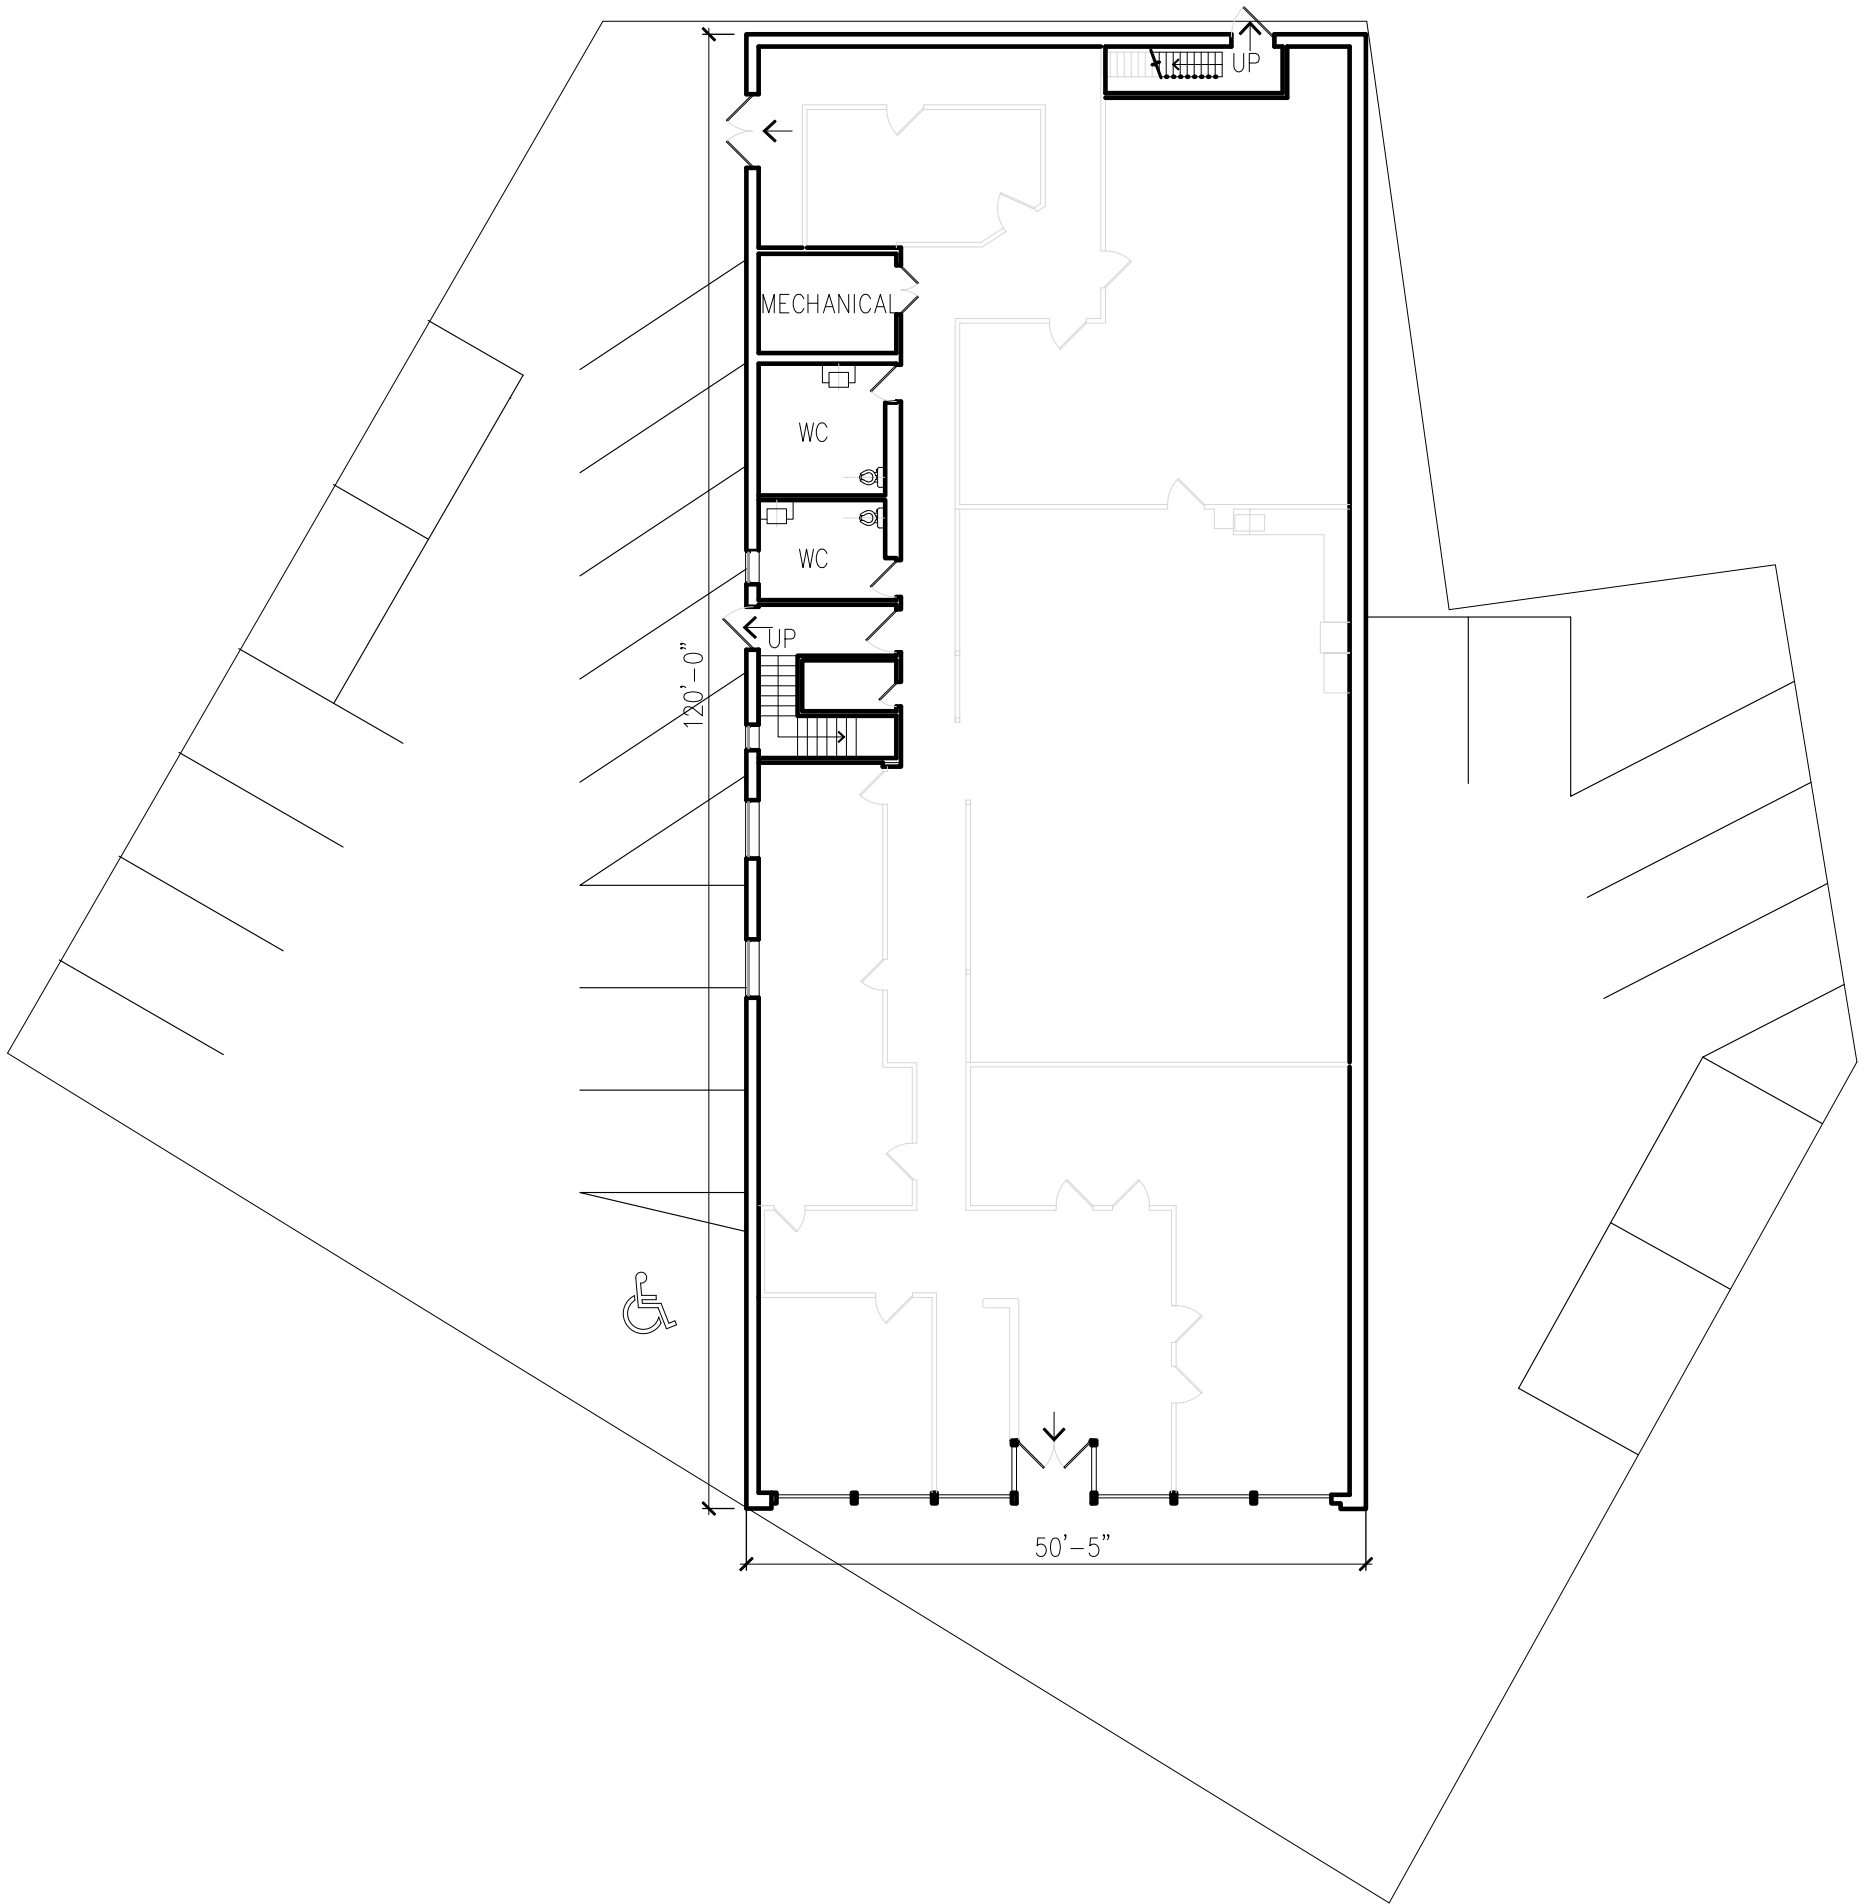

EXISTING FIRST FLOOR PLAN

GRAPHIC SCALE 0 1FT 3FT 6FT 10FT 15FT

NTS

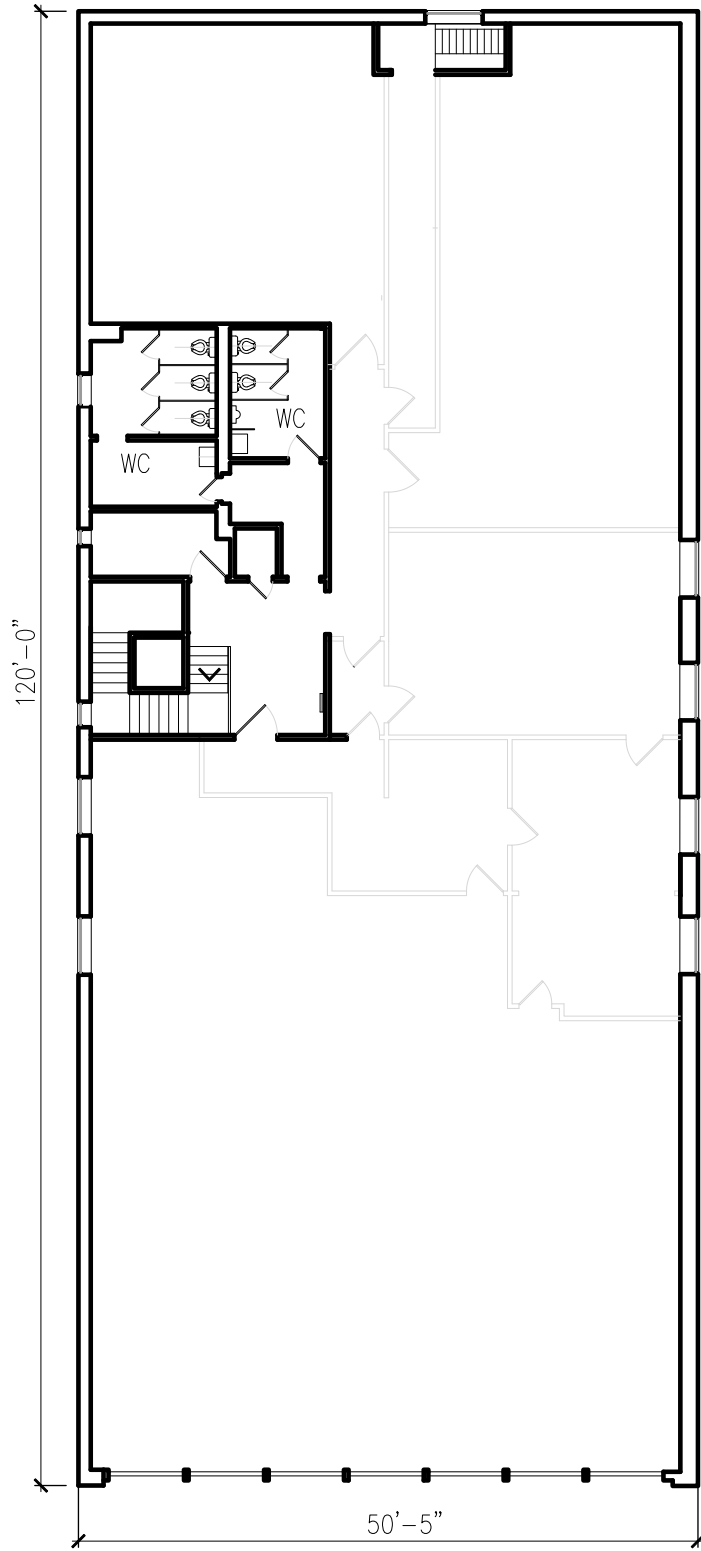

EXISTING SECOND FLOOR PLAN

GRAPHIC SCALE 0 1FT 3FT 6FT 10FT 15FT

NTS